

1

2

3

4

5

6

7

8

CHANGE No

REV

DESCRIPTION

DRAWN

DATE

01

ORIGINAL


AM

28-11-2019

Notes

Huddle One43 + st3
Single 43" Display with attached Shaped Tablefor3.

Recommended room layout shown.

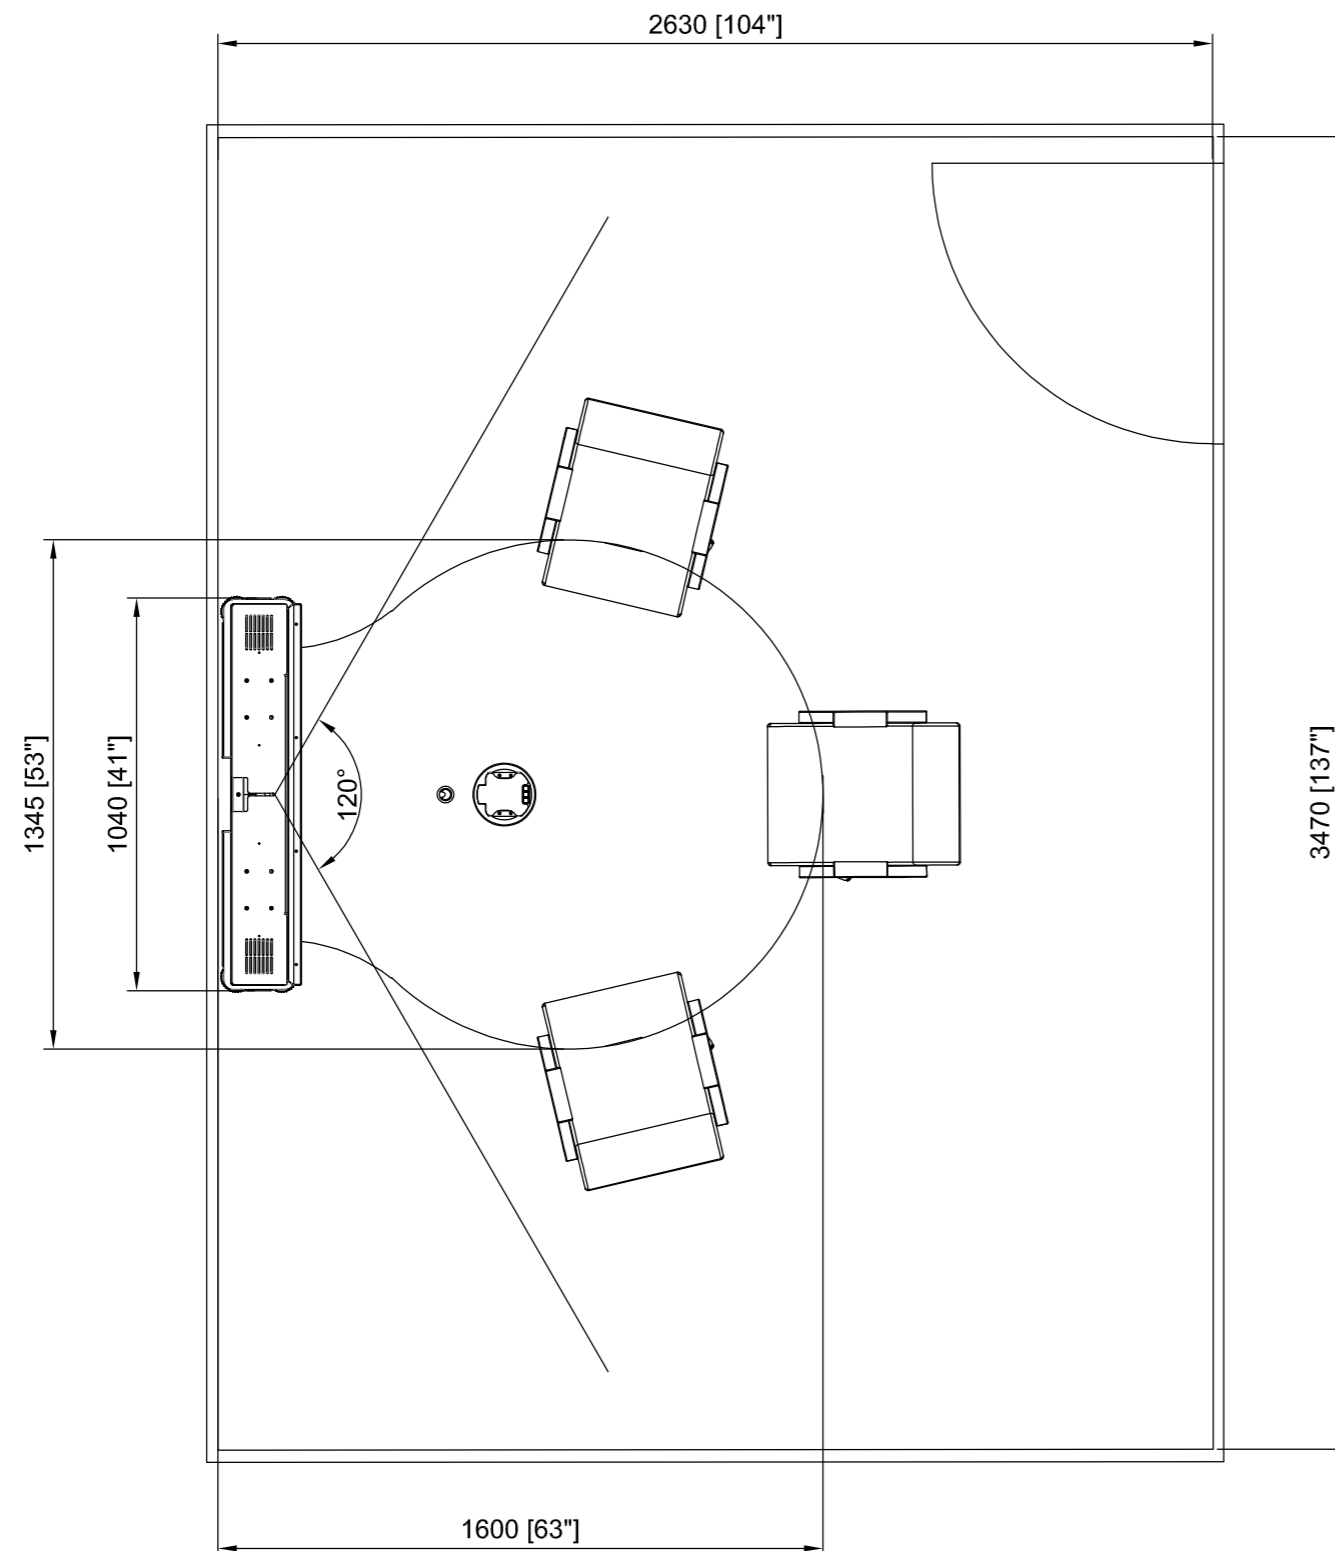

THIS DOCUMENT AND ALL ASPECTS OF ITS CONTENTS ARE PROTECTED BY COPYRIGHT LAW AND MAY NOT BE REPRODUCED IN ANY MANNER, OR FOR ANY PURPOSE, EXCEPT BY WRITTEN PERMISSION OF ASHTON BENTLEY COLLABORATION SPACES LTD, THE COPYRIGHT HOLDER.

THE ITEMS DETAILED IN THIS DRAWING ARE PART OF AN ASHTON BENTLEY PRODUCT WHICH IS PROTECTED UNDER UK PATENT NO. GB2502100



ASHTON BENTLEY COLLABORATION SPACES LTD.
23 SCHOONER PARK, SCHOONER COURT, CROSSWAYS BUSINESS PARK,
DARTFORD, KENT, DA2 6NW UNITED KINGDOM

TITLE:
Recommended Room Layout:
Huddle One43 + Shaped Tablefor3

DRAWING NUMBER:
740-00055-01

SOFTWARE:
SOLIDWORKS 2017 - AUTOCAD LT 2017

DRAWN BY:

DATE:

A MESTRE

28-11-2019

APPROVED BY:

DATE:

R MCARDELL
R VINTON28-11-2019
28-11-2019DIMENSIONS IN:
MM [INCHES]

SCALE: 1:20

THIRD ANGLE
PROJECTION:

DRAWING SIZE: A3

USED ON:

SHEET:

REV:

1 OF 1

01

DO NOT SCALE DRAWING. SCALE NOTE(S) ARE SCALE REFERENCES RELATIVE TO MAIN VIEW ONLY AND MAY NOT REFLECT ACTUAL PART SIZE ON DRAWING.
DIMENSIONS ARE RECOMMENDED ONLY AND CAMERA ANGLE IS AN EXAMPLE ONLY.
THIRD PARTY HARDWARE AND ROOM TO BE CONSIDERED AND SURVEYED BY OTHERS TO CONFIRM EQUIPMENT CAN BE ACCOMMODATED IN THE SPACE.